
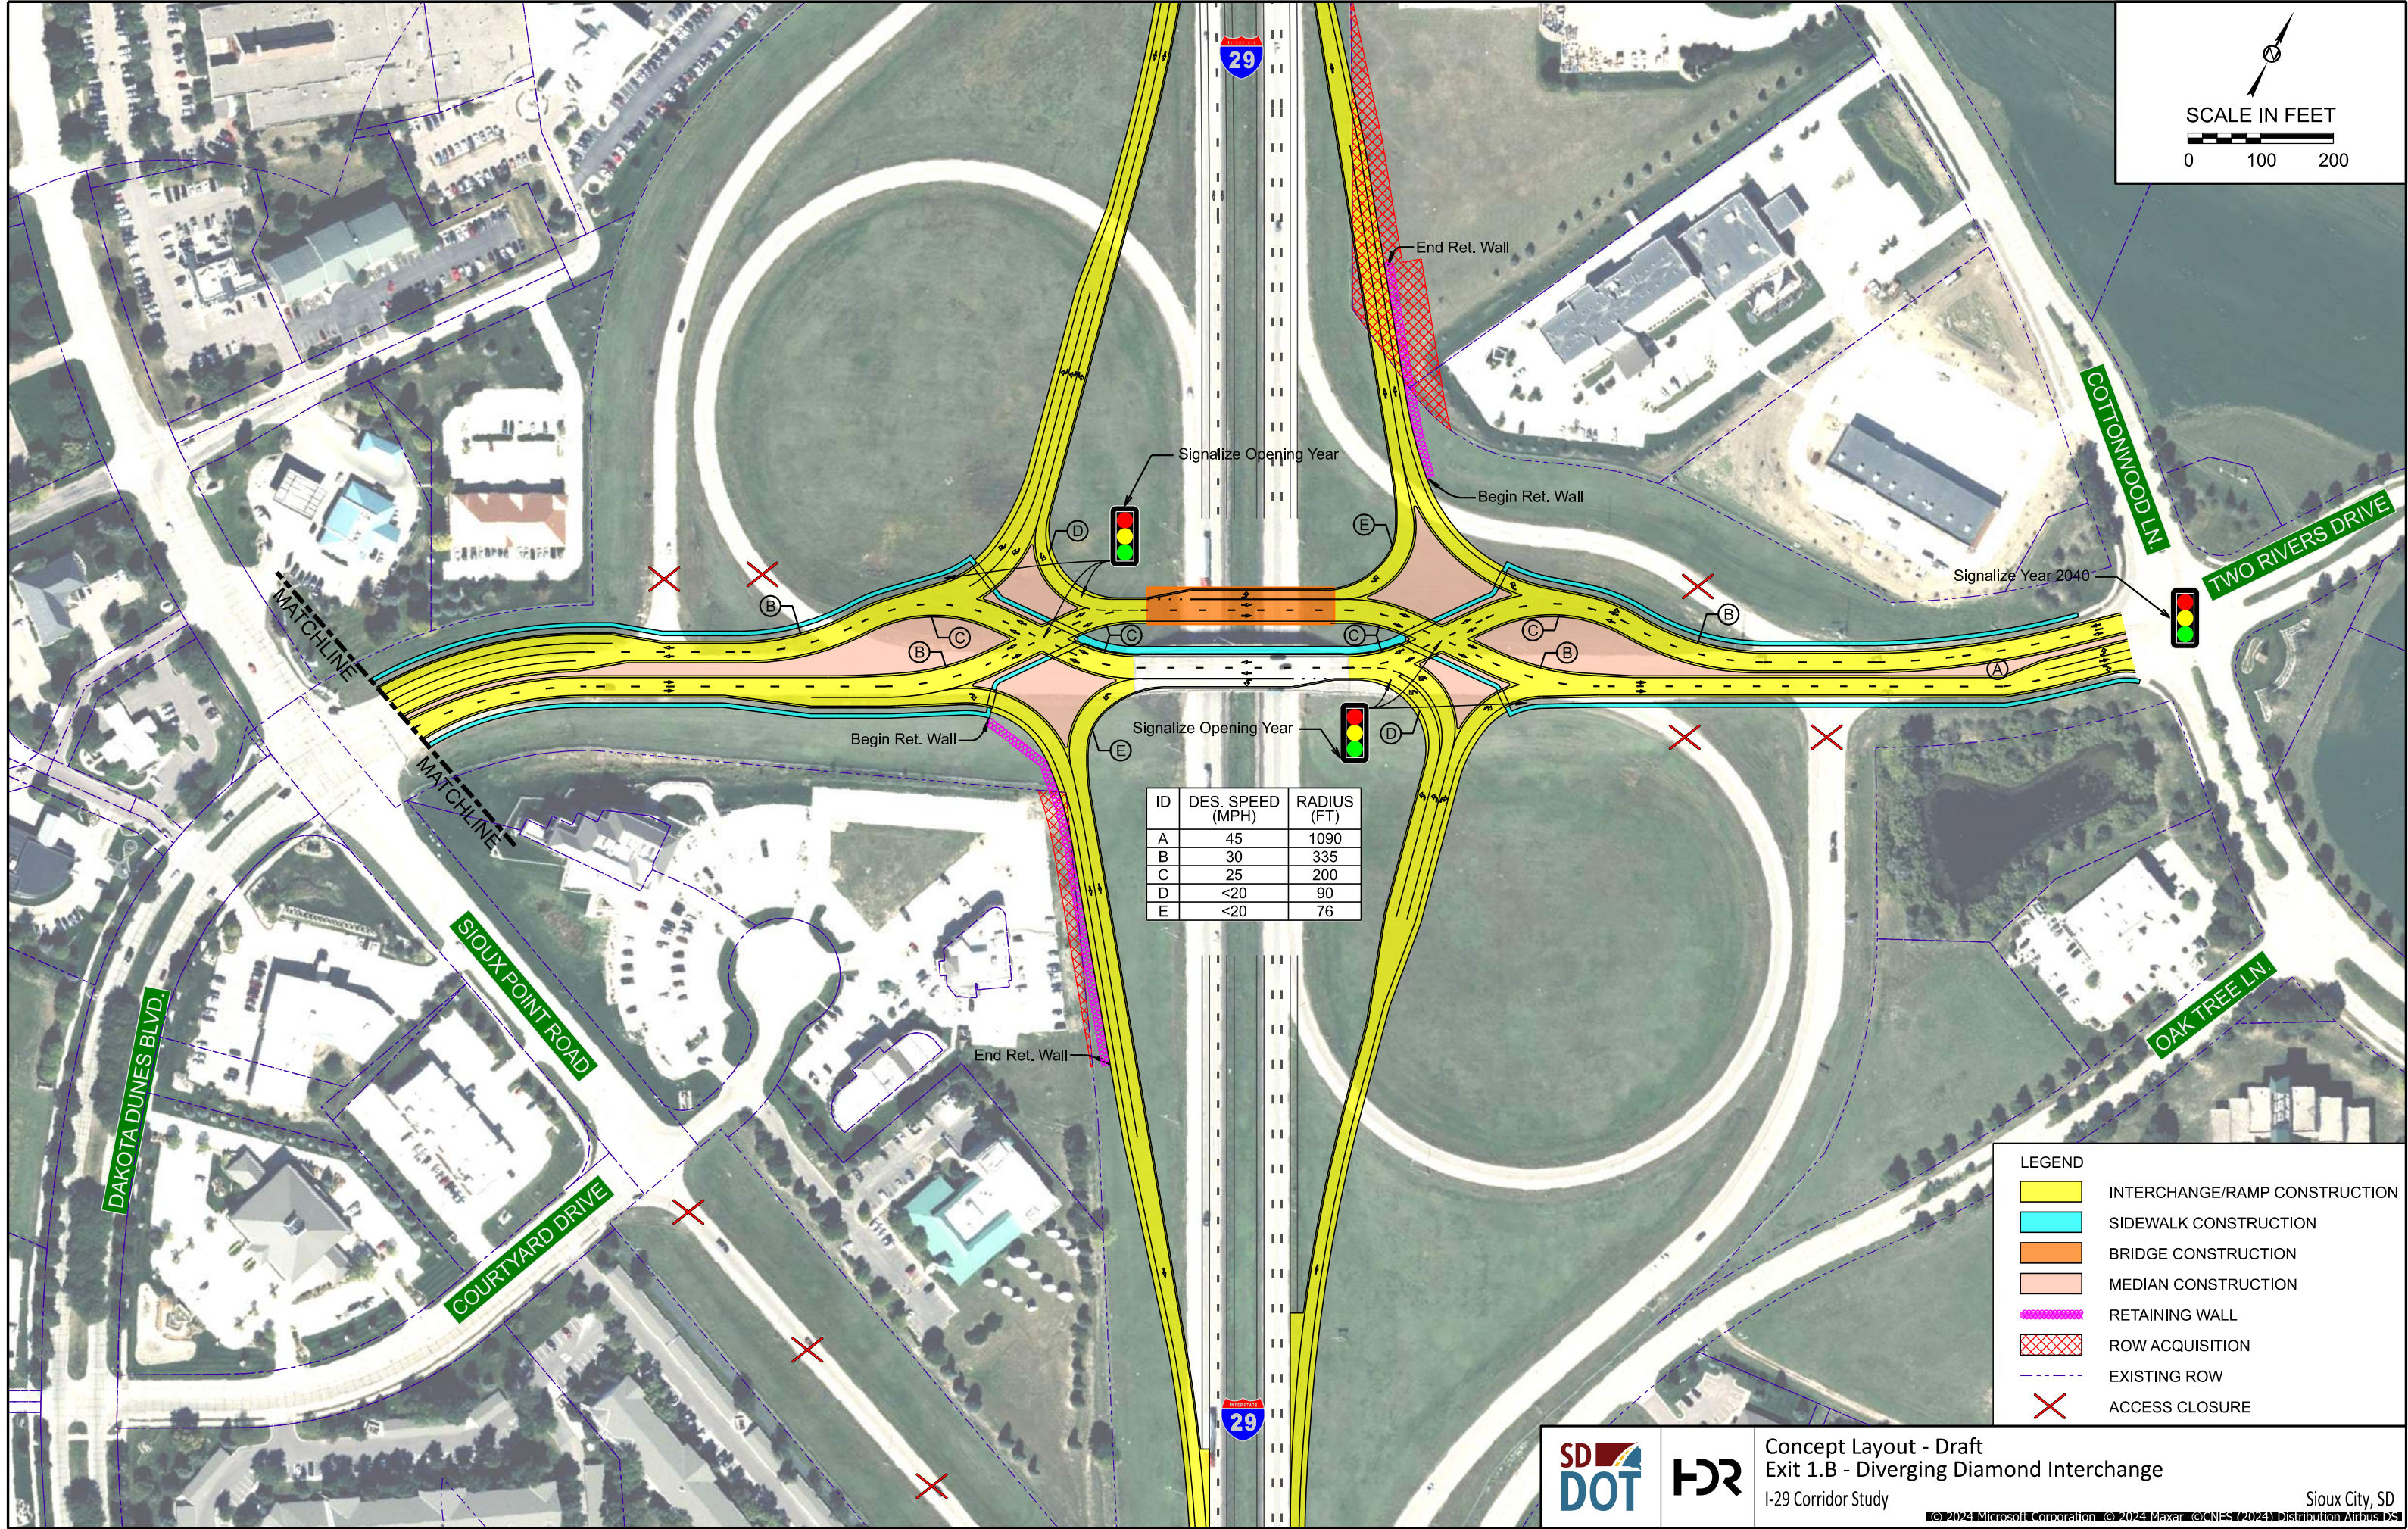


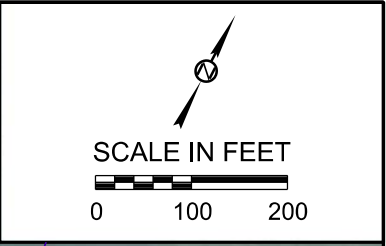

- LEGEND
- INTERCHANGE/RAMP CONSTRUCTION
 - SIDEWALK CONSTRUCTION
 - BRIDGE CONSTRUCTION
 - MEDIAN CONSTRUCTION
 - RETAINING WALL
 - ROW ACQUISITION
 - EXISTING ROW
 - ACCESS CLOSURE