


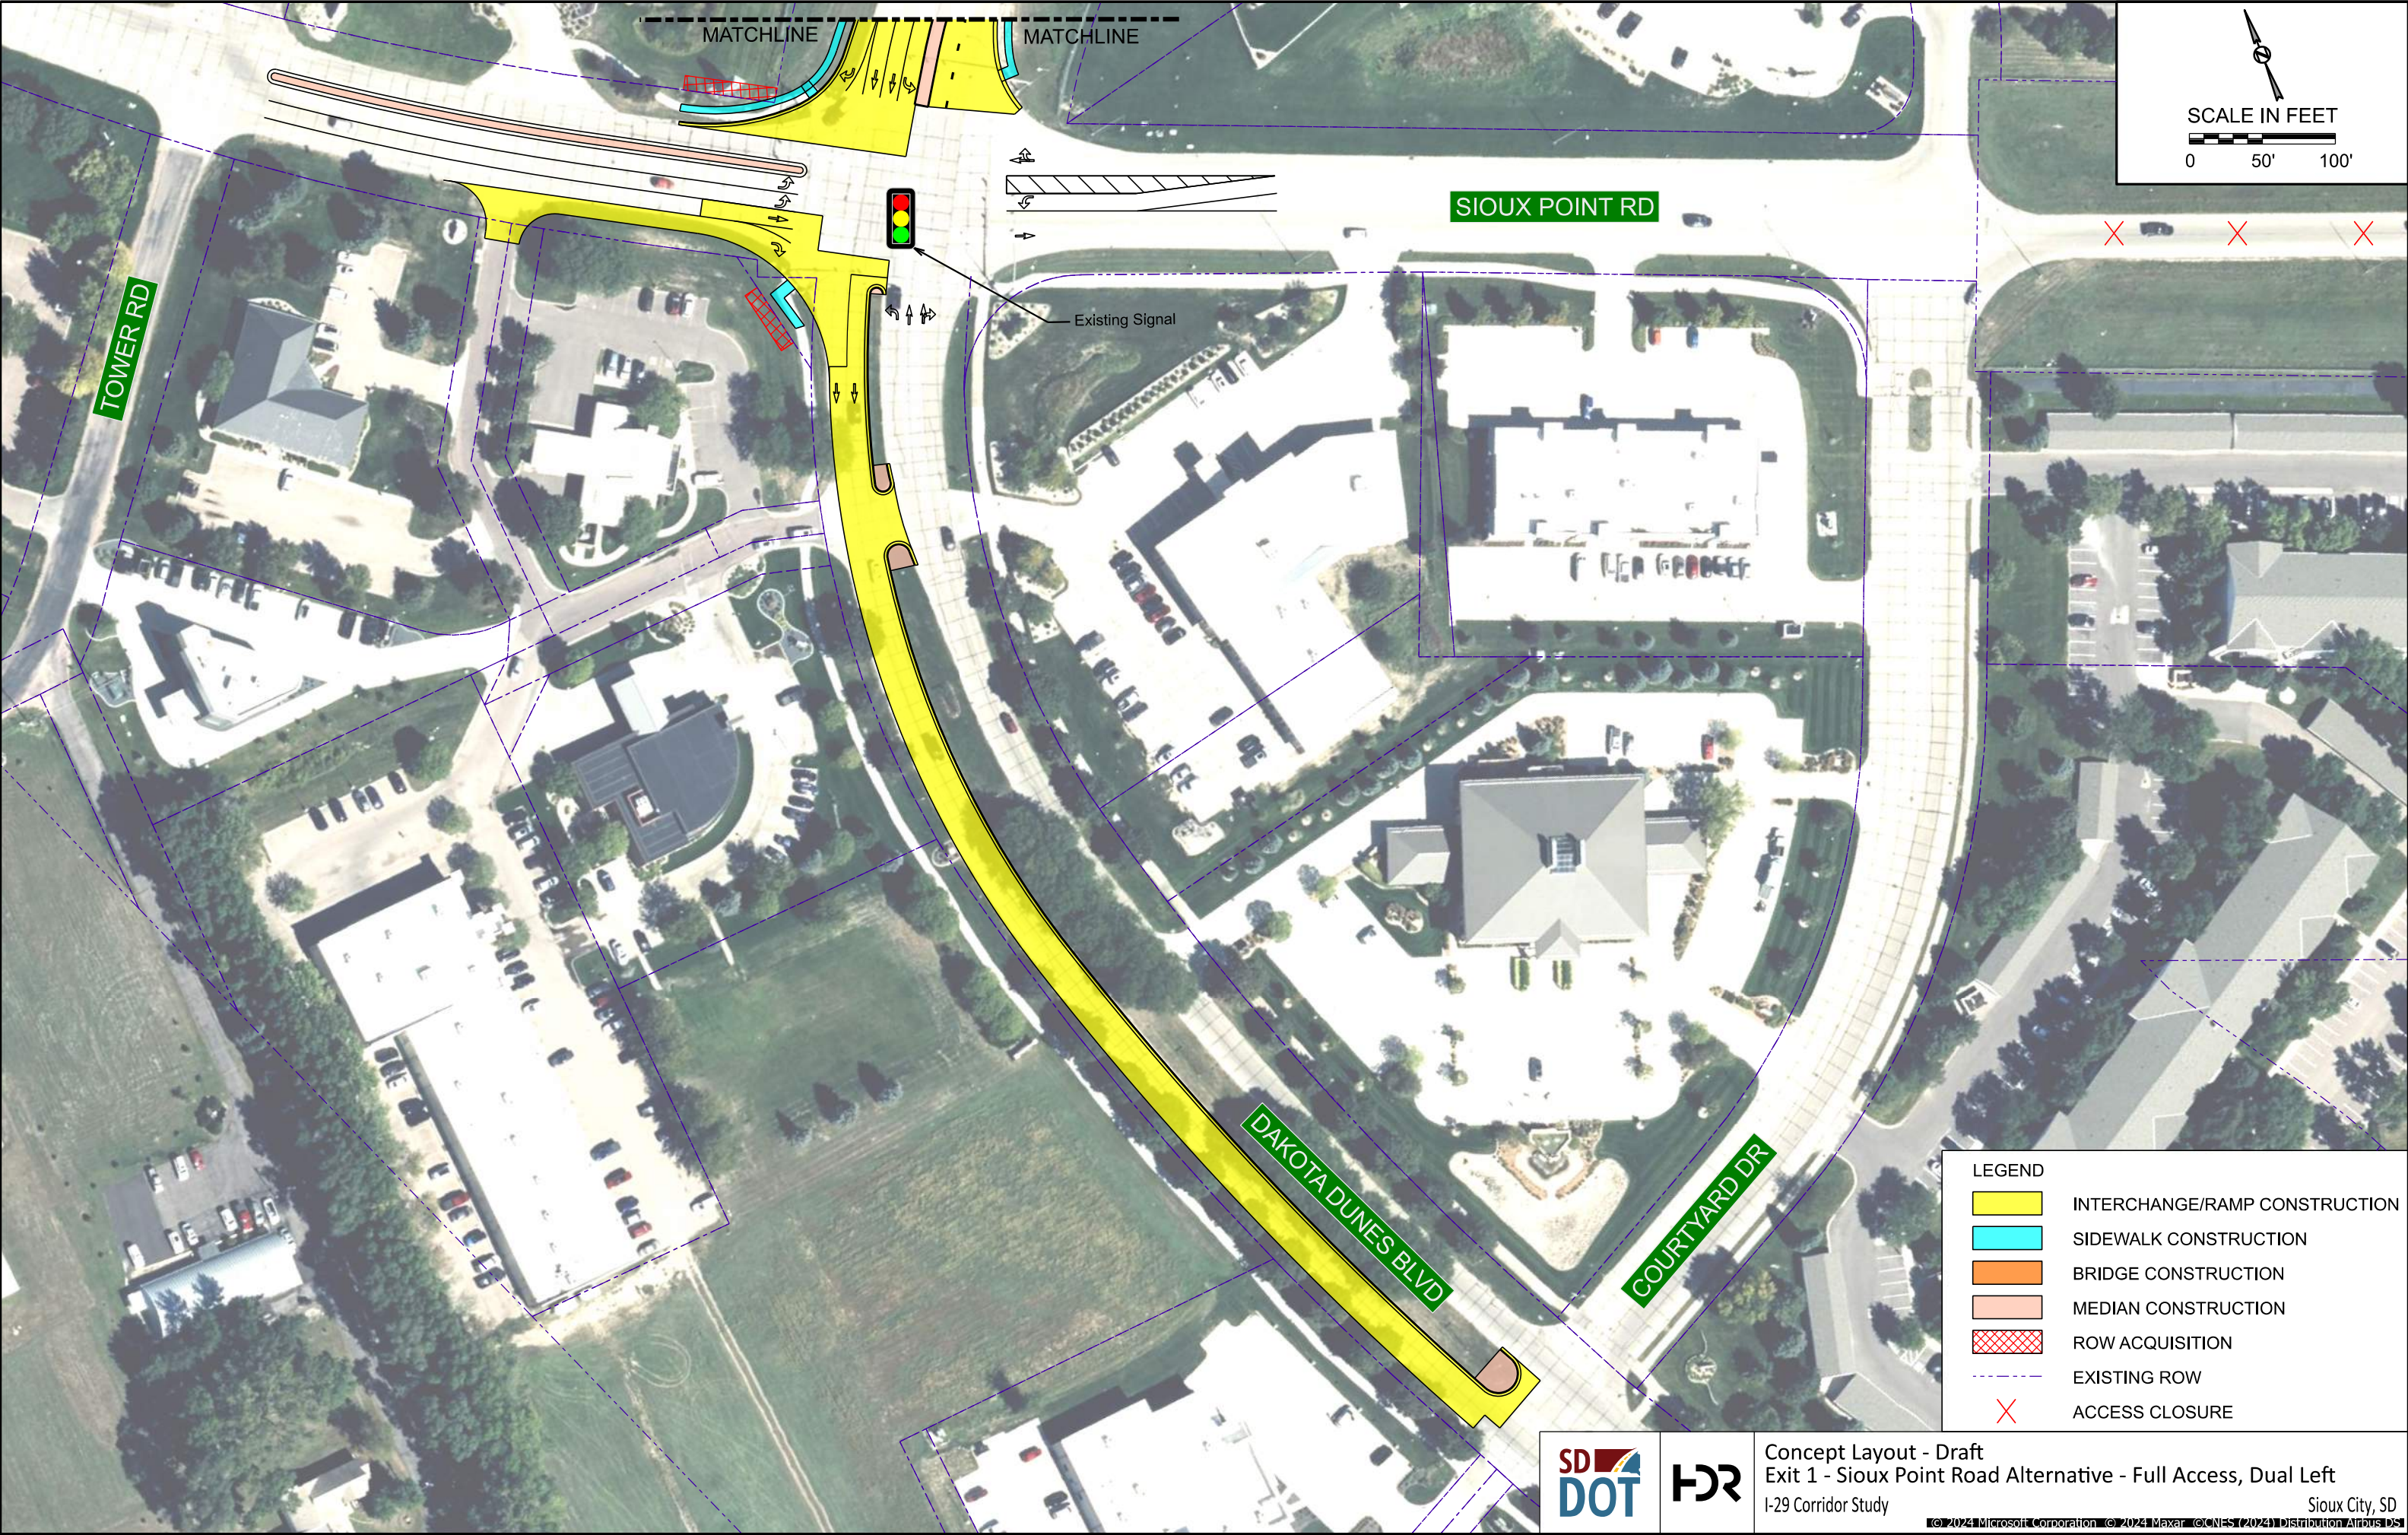

LEGEND

- INTERCHANGE/RAMP CONSTRUCTION
- SIDEWALK CONSTRUCTION
- BRIDGE CONSTRUCTION
- MEDIAN CONSTRUCTION
- ROW ACQUISITION
- EXISTING ROW
- ACCESS CLOSURE