
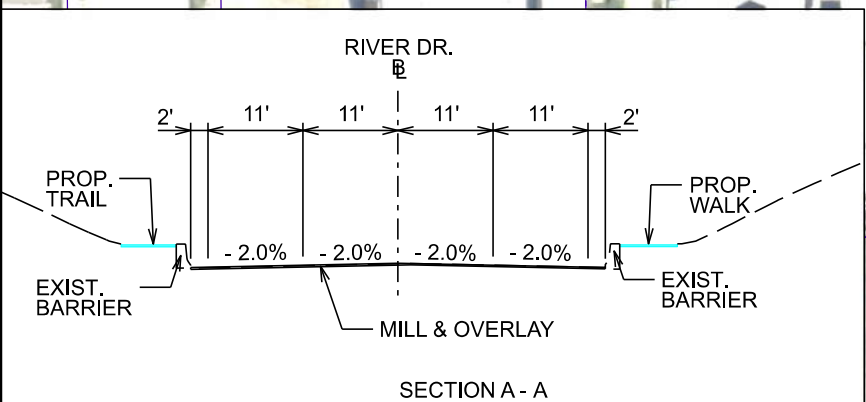
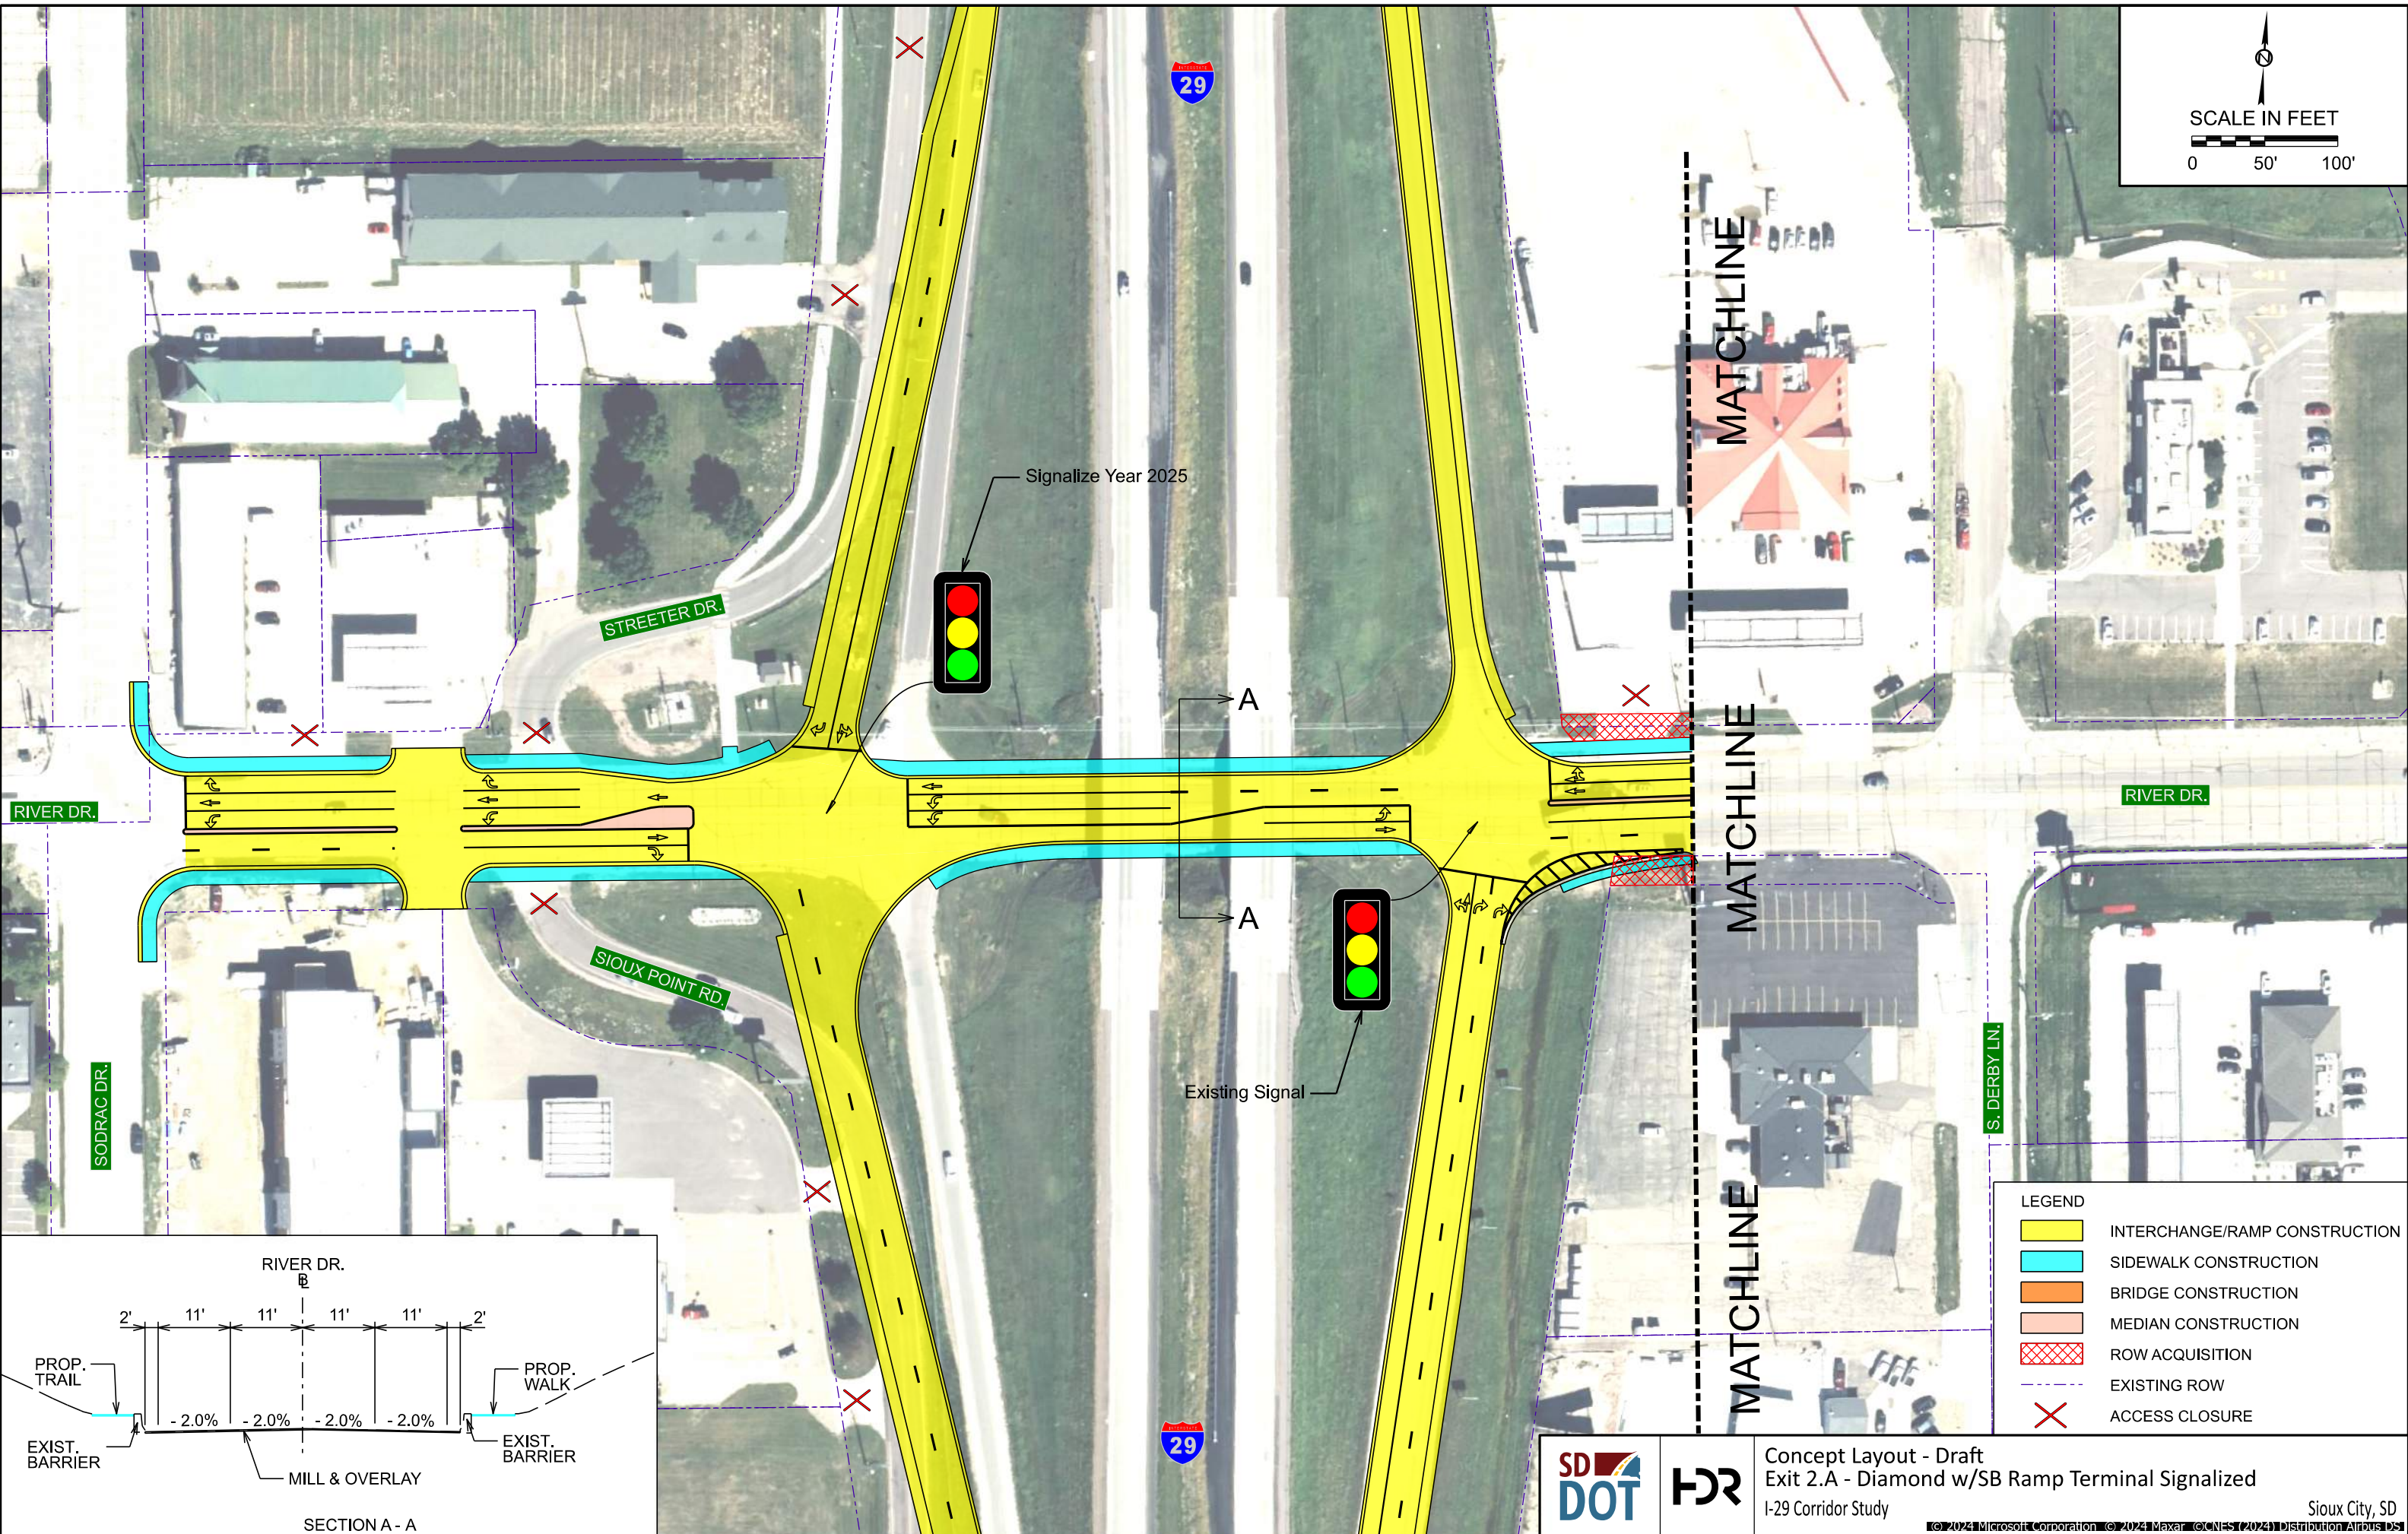


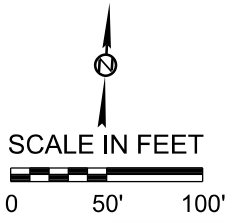

LEGEND	
	INTERCHANGE/RAMP CONSTRUCTION
	SIDEWALK CONSTRUCTION
	BRIDGE CONSTRUCTION
	MEDIAN CONSTRUCTION
	ROW ACQUISITION
	EXISTING ROW
	ACCESS CLOSURE