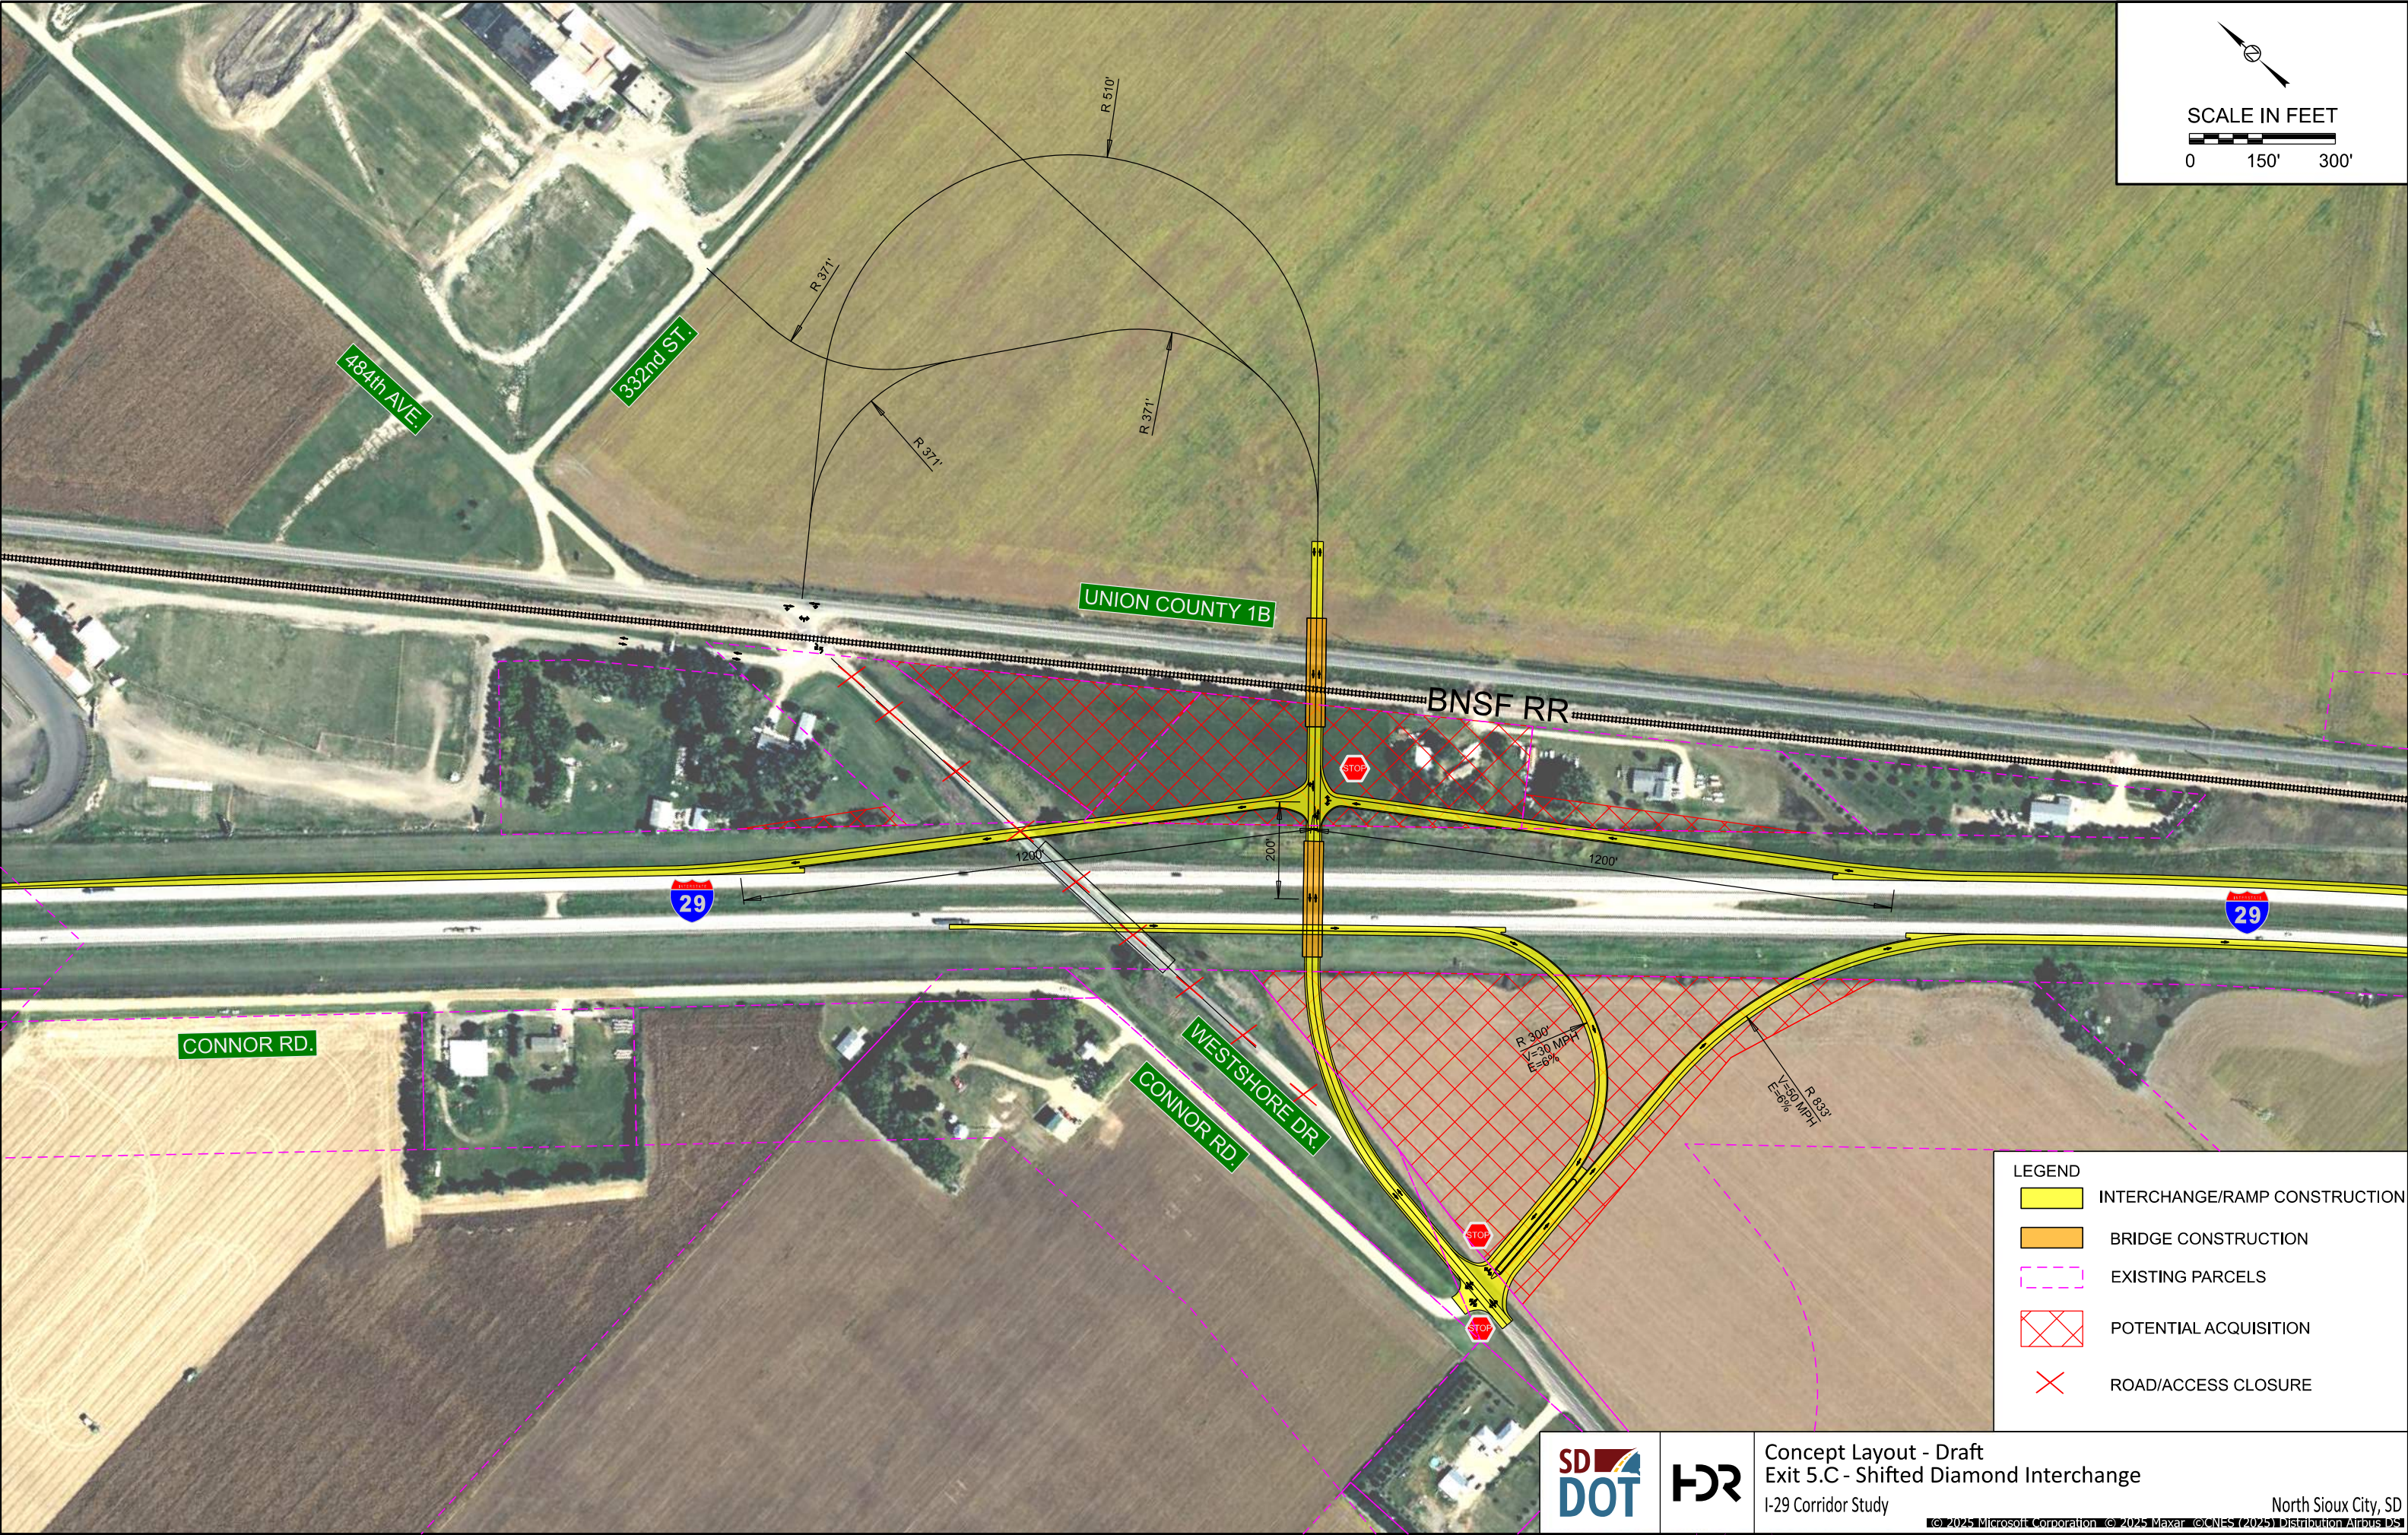


LEGEND

- INTERCHANGE/RAMP CONSTRUCTION
- BRIDGE CONSTRUCTION
- EXISTING PARCELS
- POTENTIAL ACQUISITION
- ROAD/ACCESS CLOSURE